

seal:



WARD ASSOCIATES
Landscape Architects,
Architects, Engineers

1500 Lakeland Avenue
Bohemia, New York 11716
(631) 563-4800

45 West Main Street
Little Falls, New York 13365
(315) 823-4384

project title:
FONDA WATER PARK


FONDA, NEW YORK
drawing title:
**SCHEMATIC MASTER PLAN
ALTERNATE NUMBER 1**

drawn by:	checked by:
M&R	ADC
date:	scale:
6/1/11	1" = 50'

drawing number:
SK-1 of .

STATE LAW PROHIBITS ANY PERSON FROM ALTERING ANYTHING ON THIS DRAWING AND/OR THE ACCOMPANYING SPECIFICATION, UNLESS IT IS UNDER THE DIRECTION OF A LICENSED PROFESSIONAL, WHERE SUCH ALTERATIONS ARE MADE THE LICENSED PROFESSIONAL MUST SIGN, SEAL, DATE AND DESCRIBE THE FULL EXTENT OF THE ALTERATION ON THE DRAWING AND/OR IN THE SPECIFICATION.

FILE NO.	JOB NO.
556-2010	556-2010

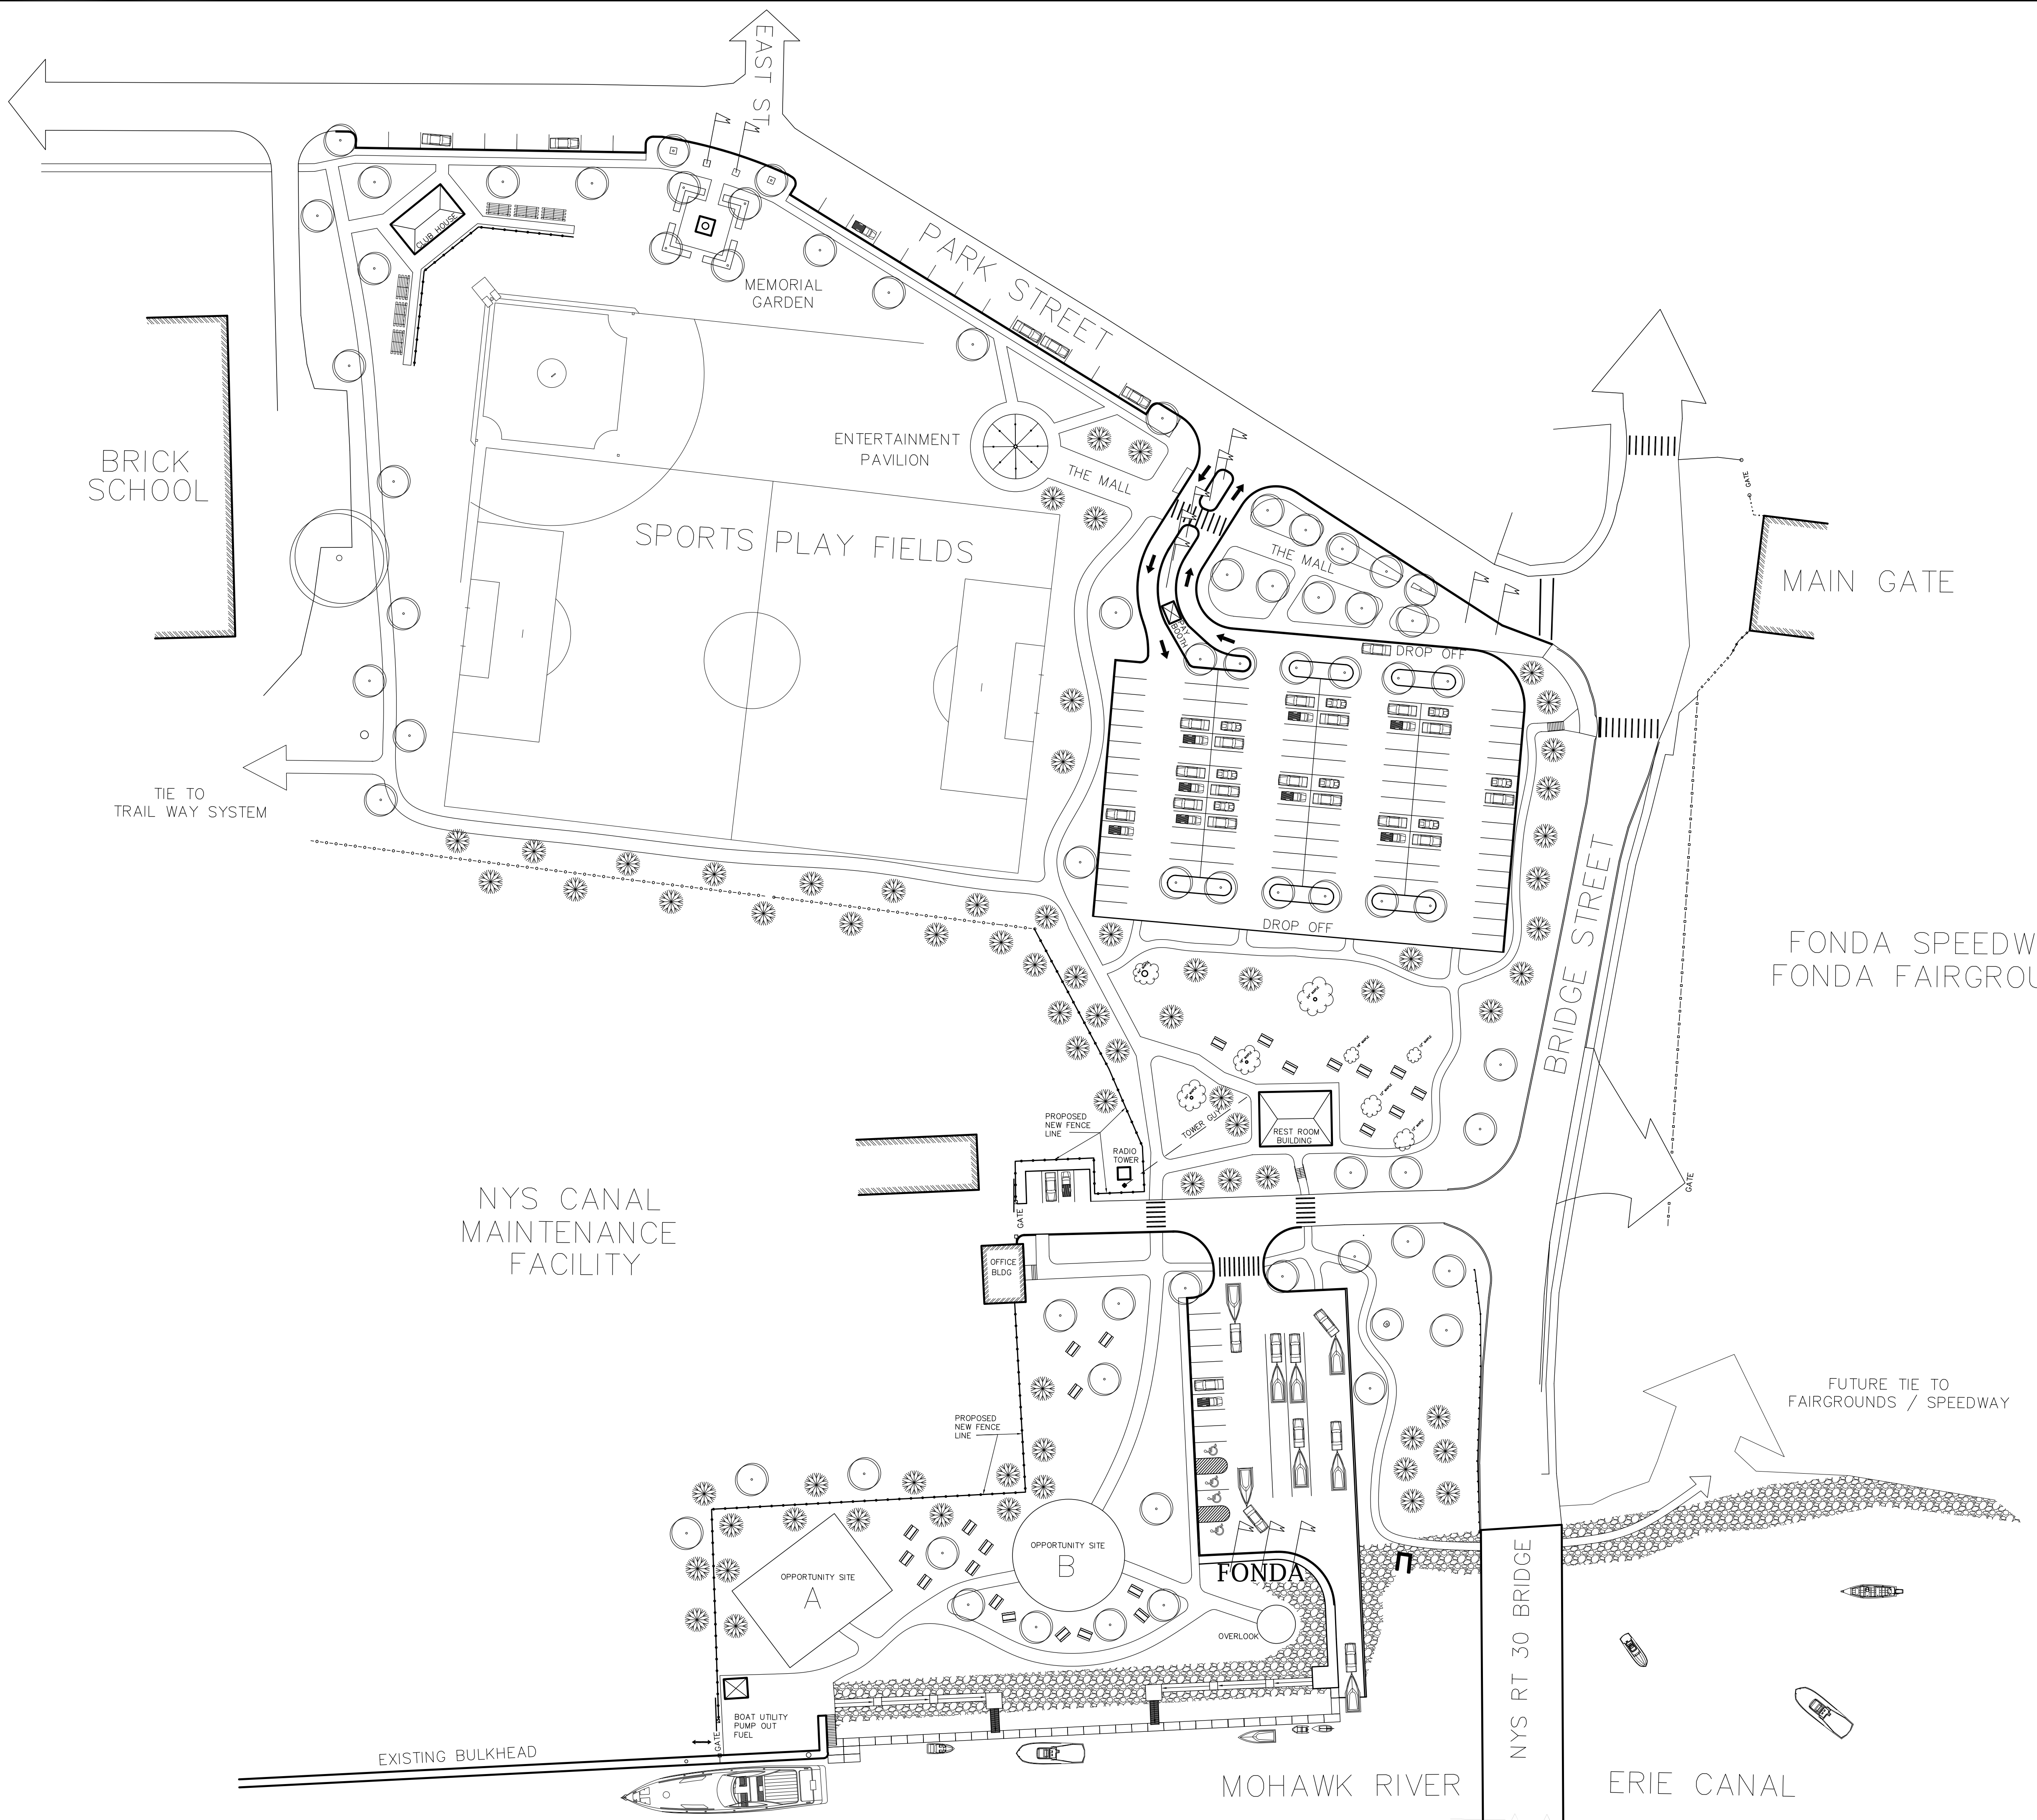

0 25' 50' 100'
SCALE: 1" = 50'